


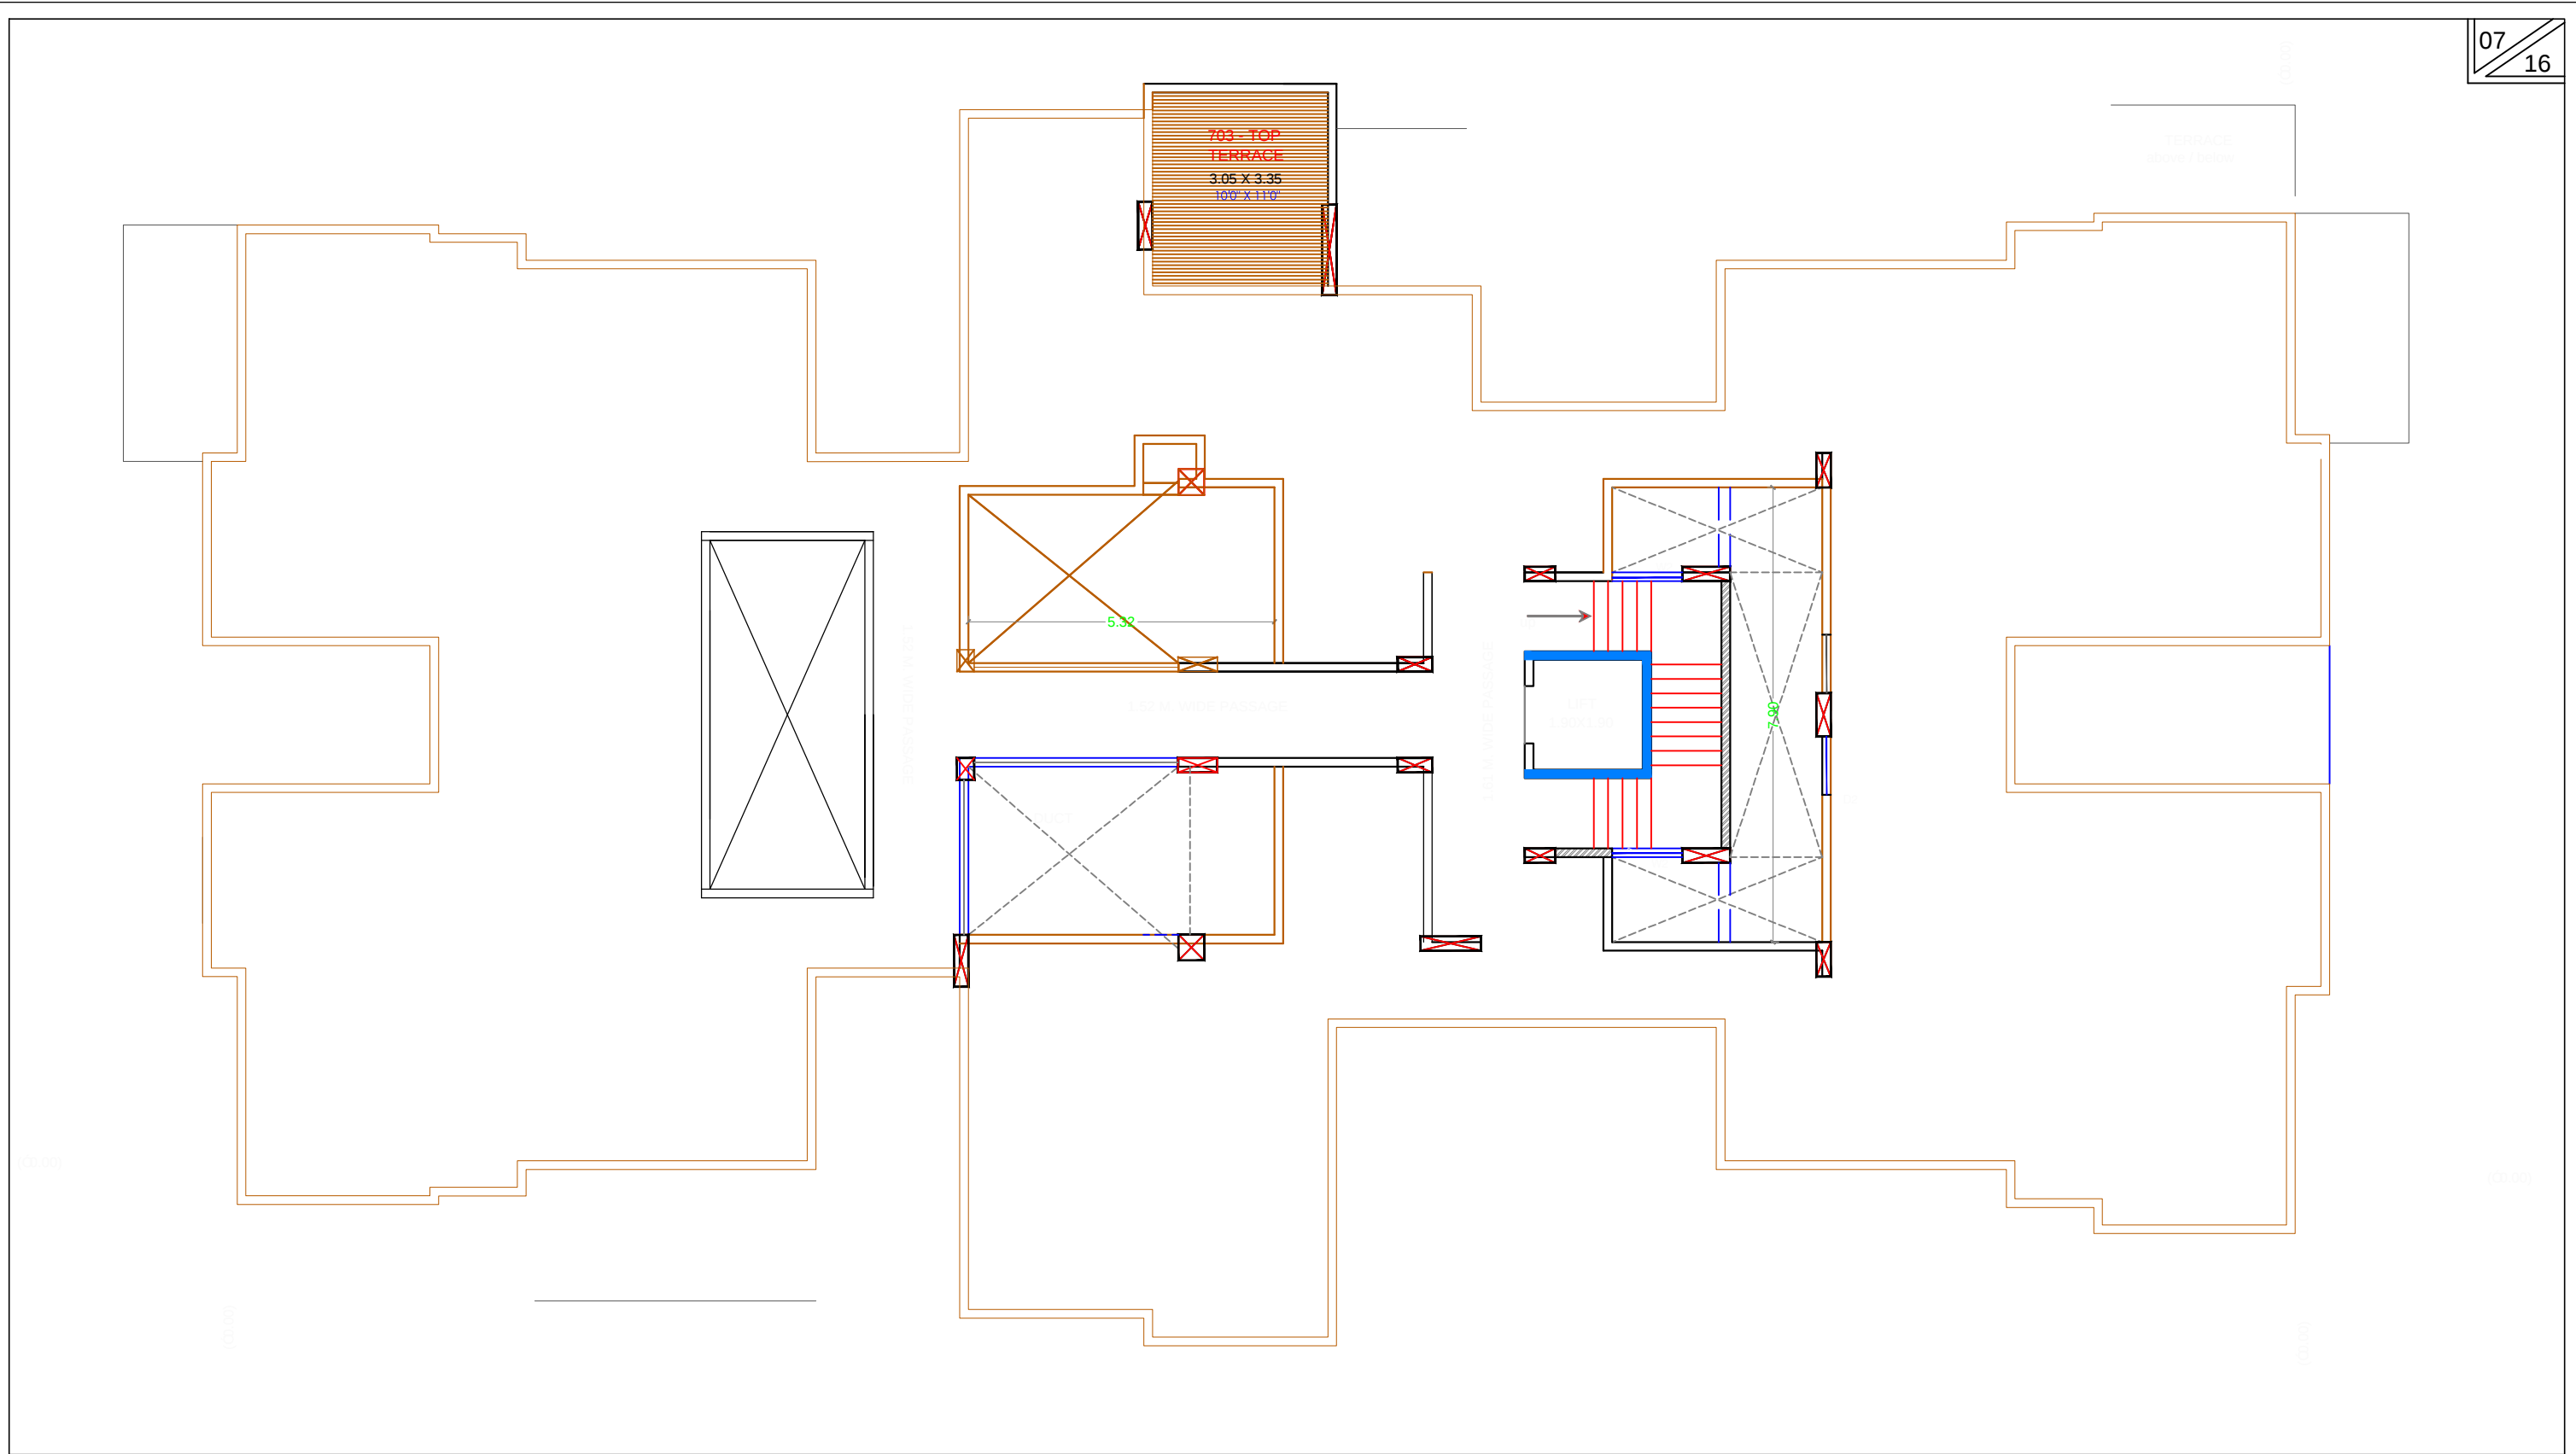

TITAL :- TERRACE FLOOR PLAN

NORTH	
DRG.BY	CHE.BY
RAVI	21-02-2020